
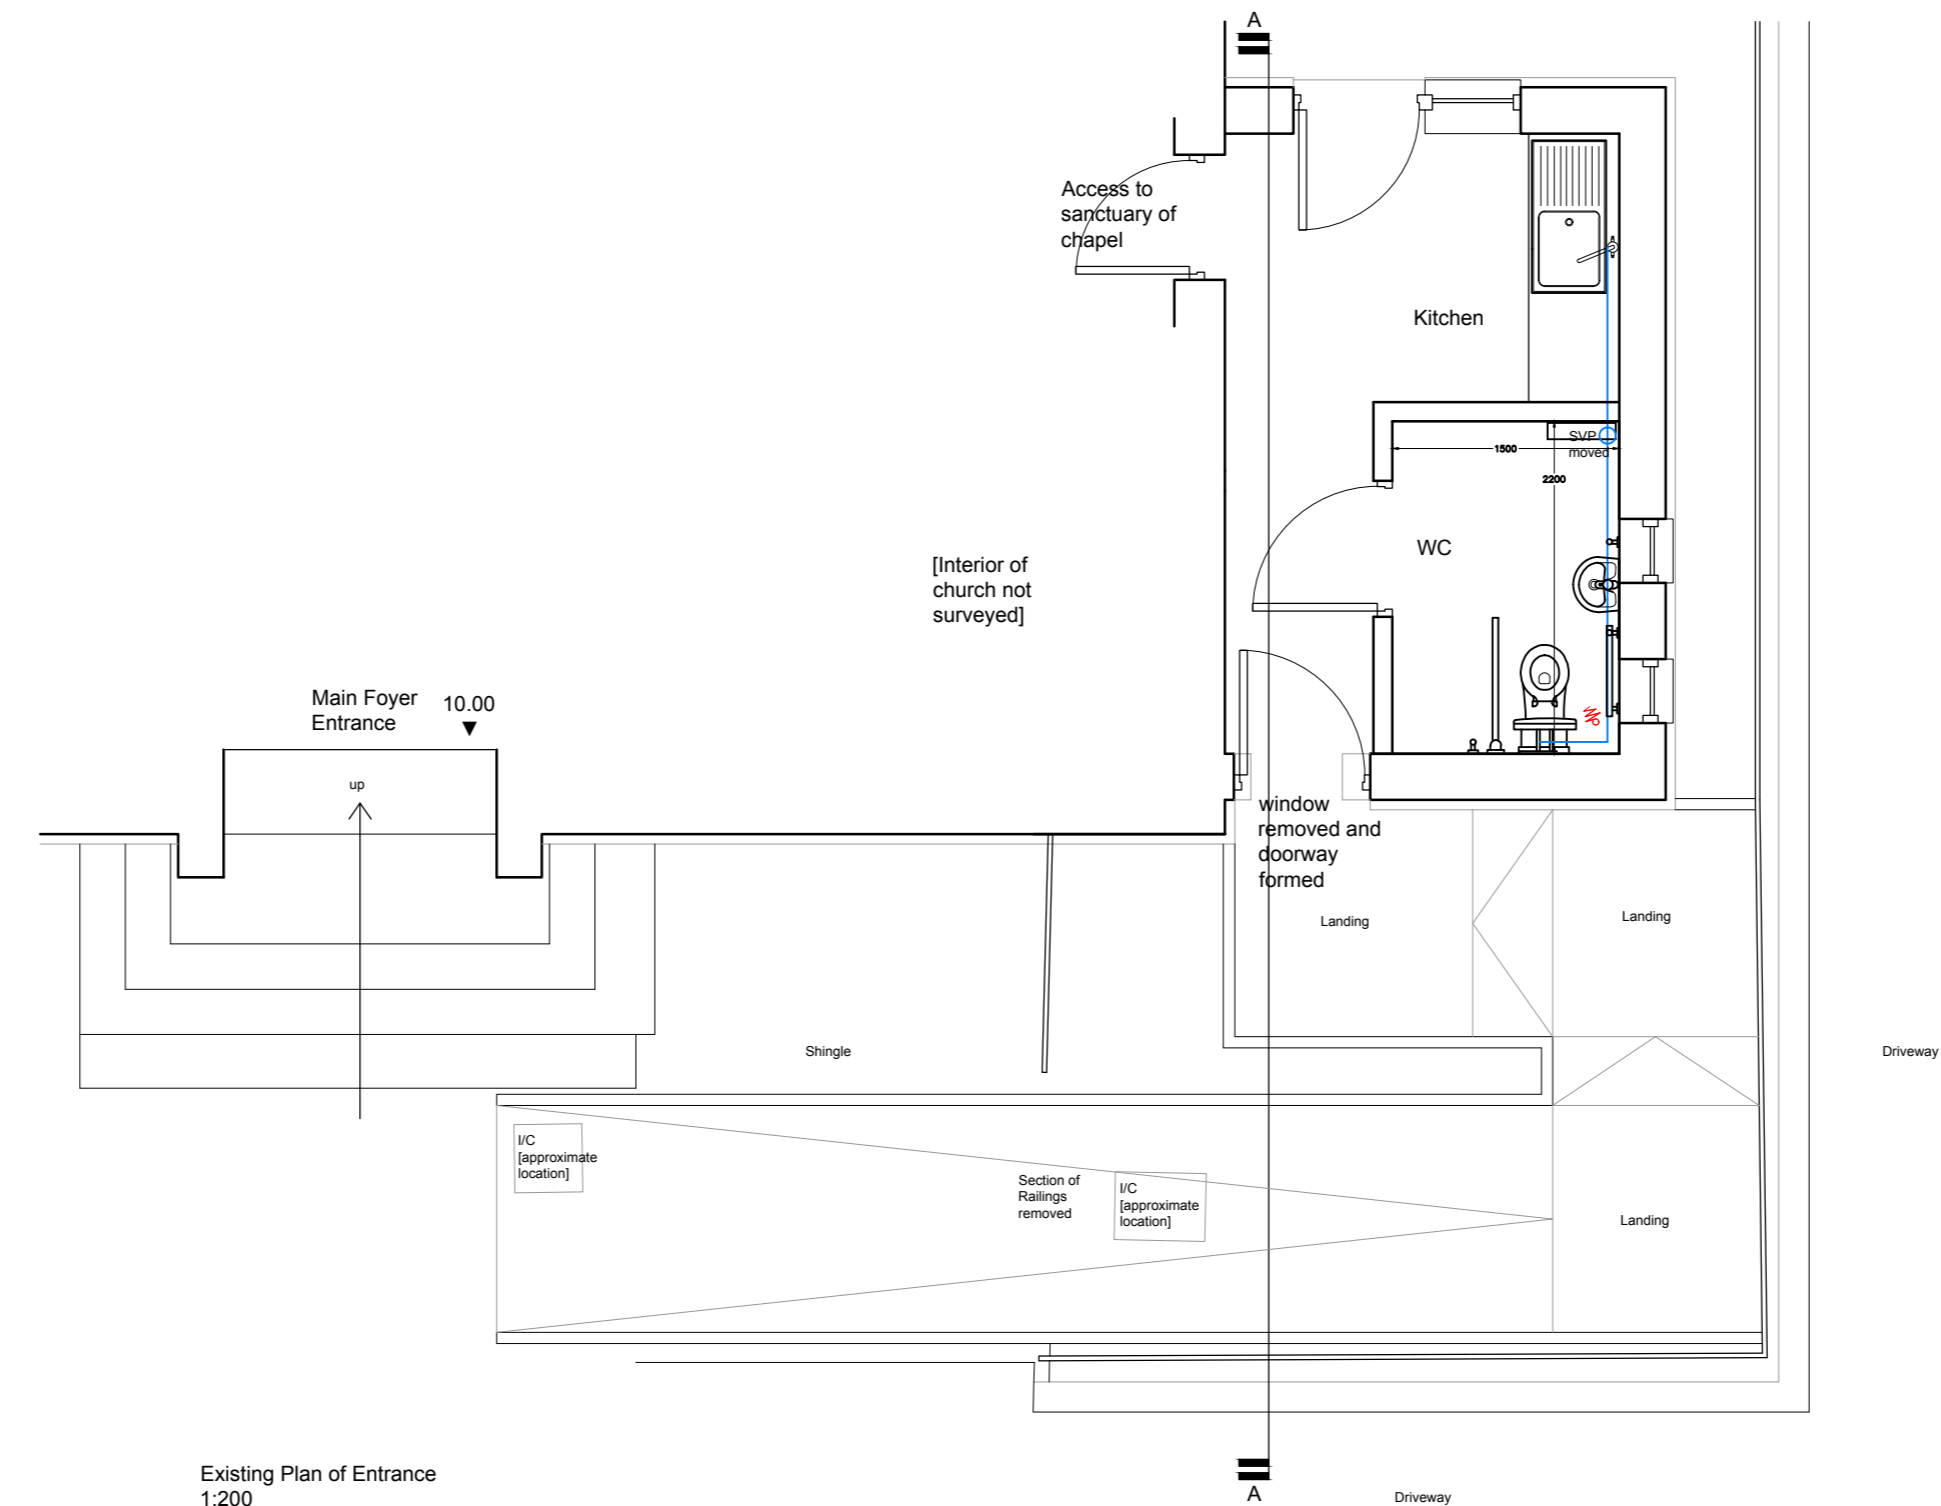


Proposed Ramp Option 1

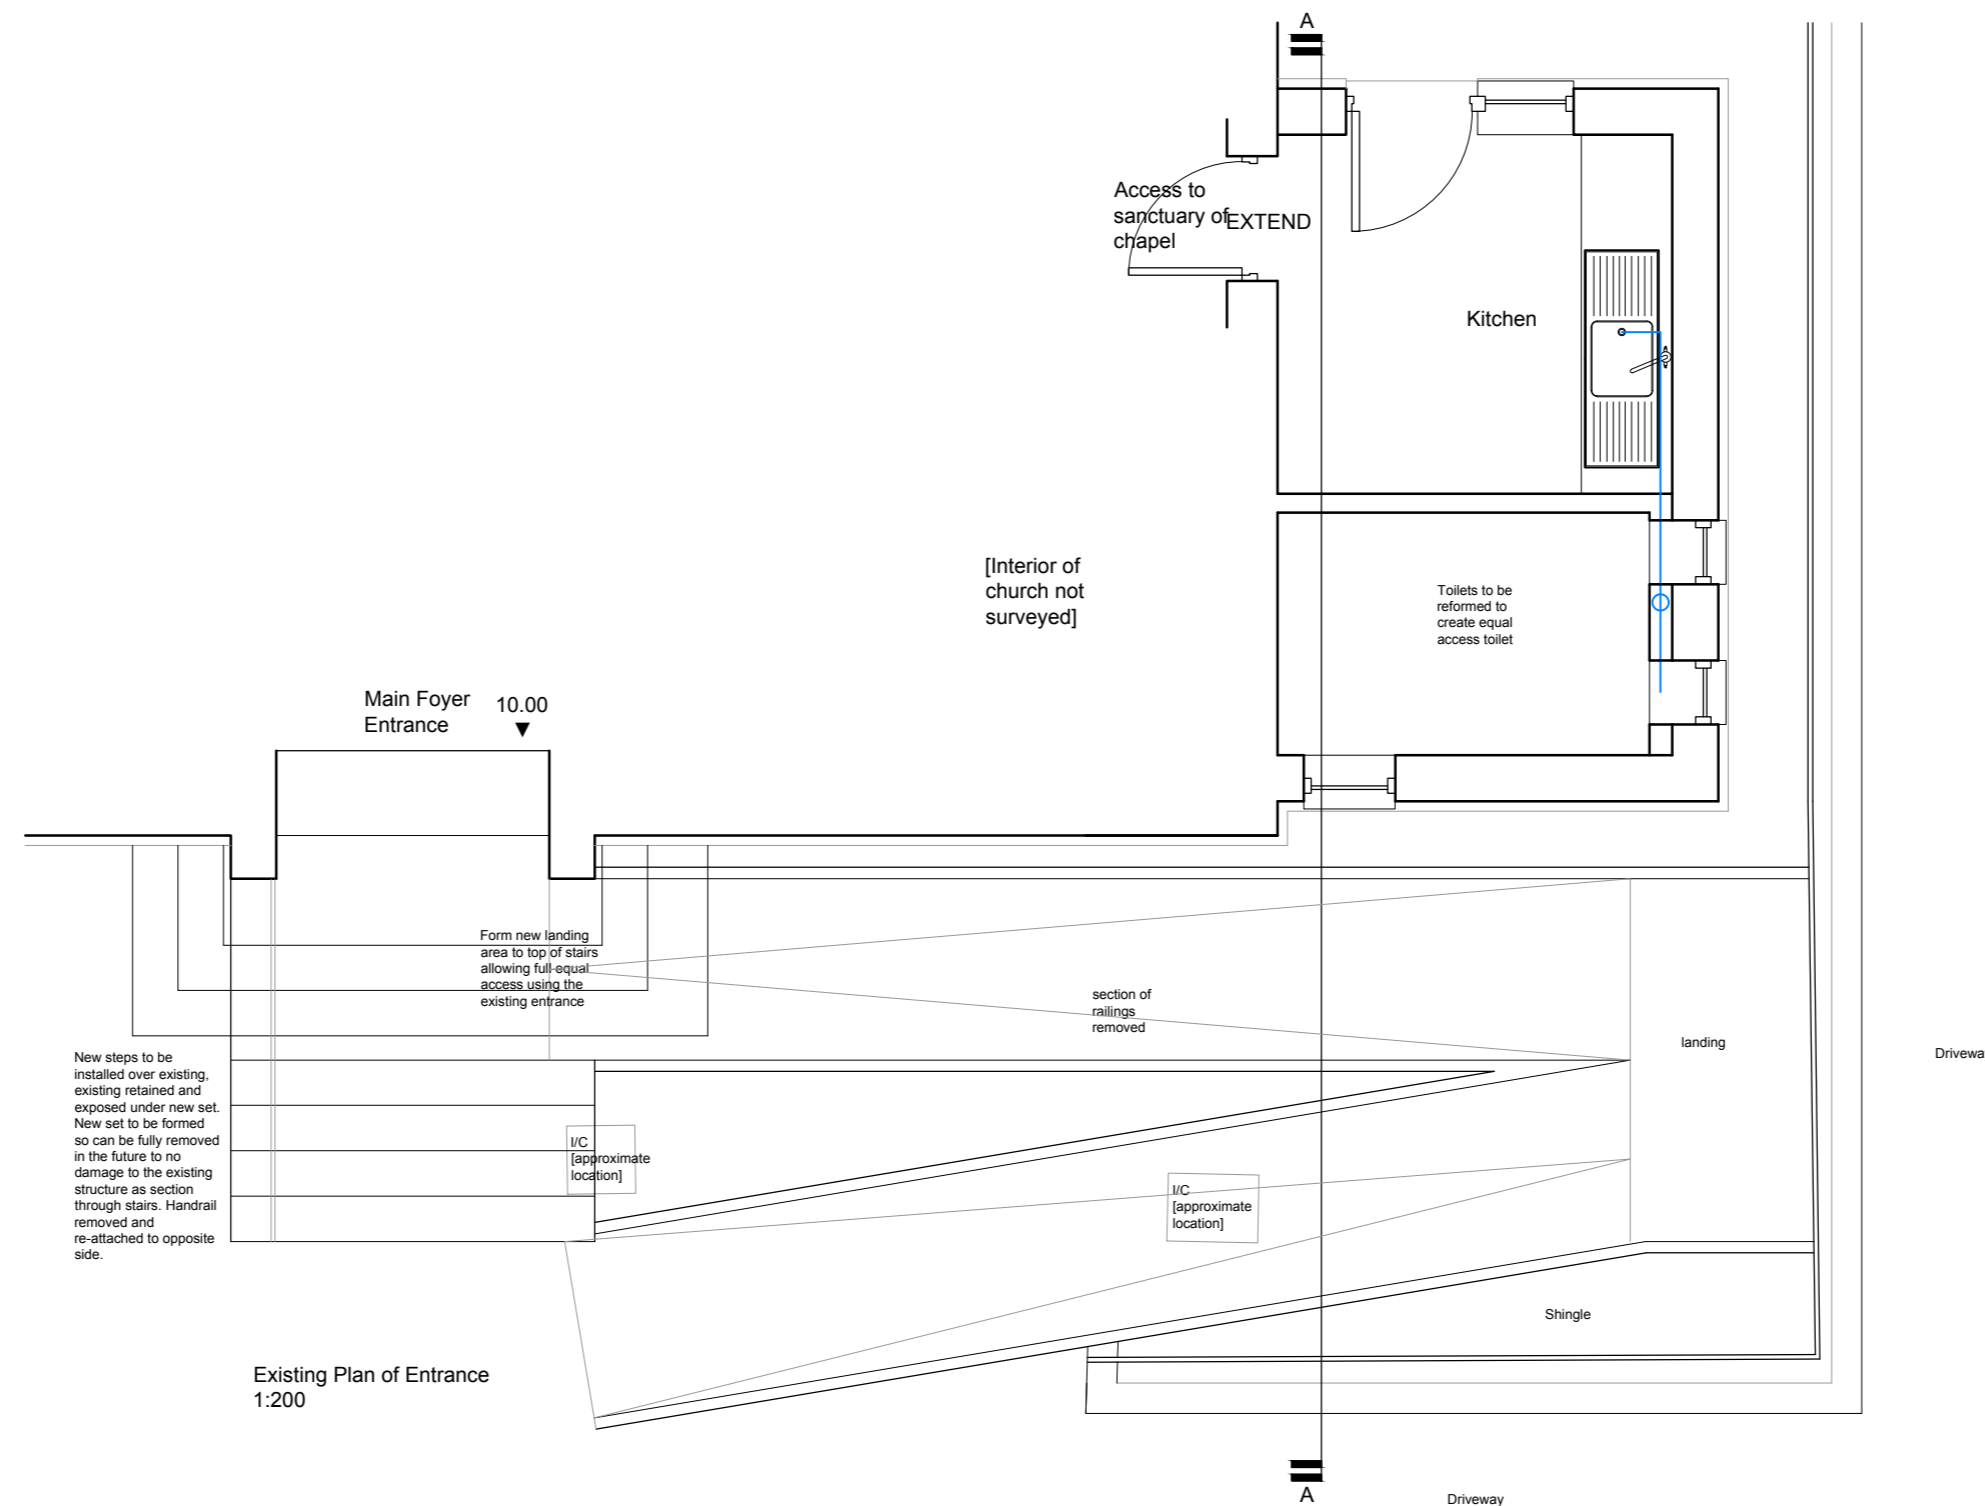

Proposed Ramp Option 2

revision	description	date
----------	-------------	------

Client: Walsingham Methodist Church
 Job Title: _____

Improved Access
 Drawing Title: _____

Proposed ramp options
 Scale: 1:50 Drawn By: JM Date: June 2018
 Job Number: C770.2 Drawing Number: 01 Status: Outline

whitworth

Chartered Architects & Chartered Building Surveyors
 18 Hatter Street, Bury St Edmunds, Suffolk, IP33 1NE
 01284 760421 info@whitworth.co.uk www.whitworth.co.uk

NOTE:
 Do not scale from this drawing. Confirm all dimensions on site. Refer any discrepancies to the Architect before work is put in hand. Read this drawing in conjunction with the relevant sections of the specification, schedule of works and other drawings.

This drawing is copyright of whitworth.